



FIRST FLOOR PLAN

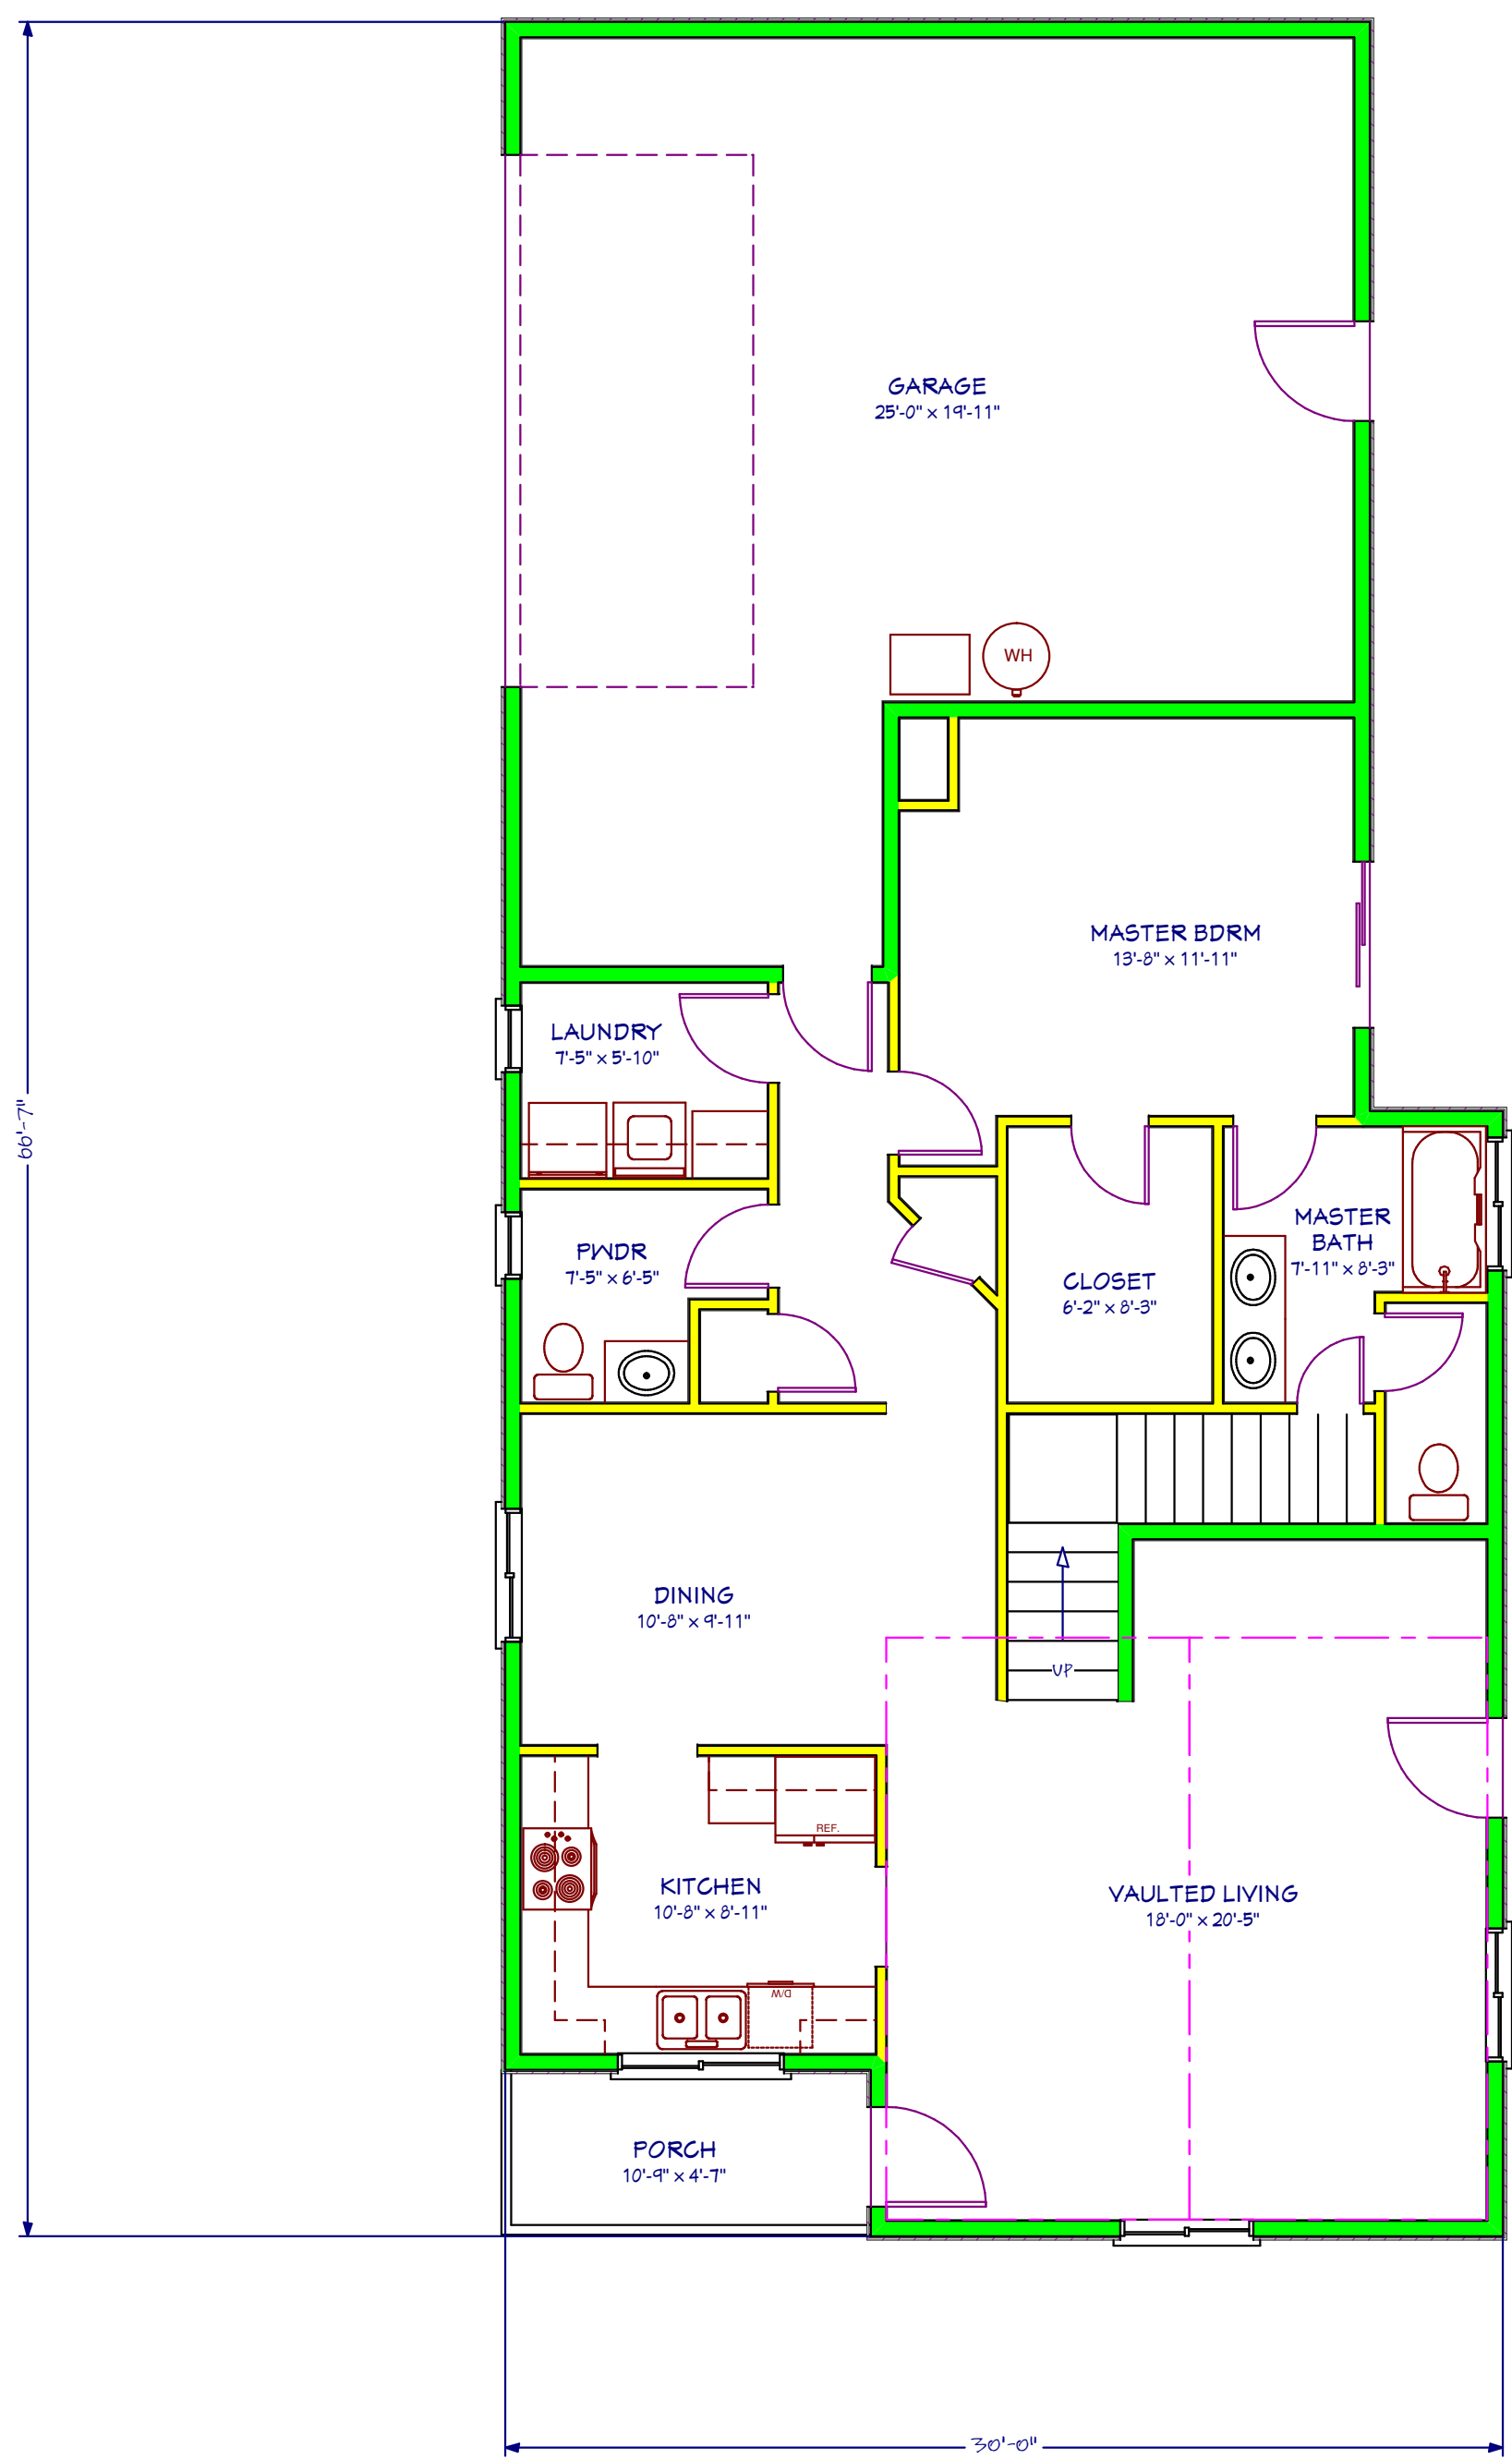

SECOND FLOOR PLAN

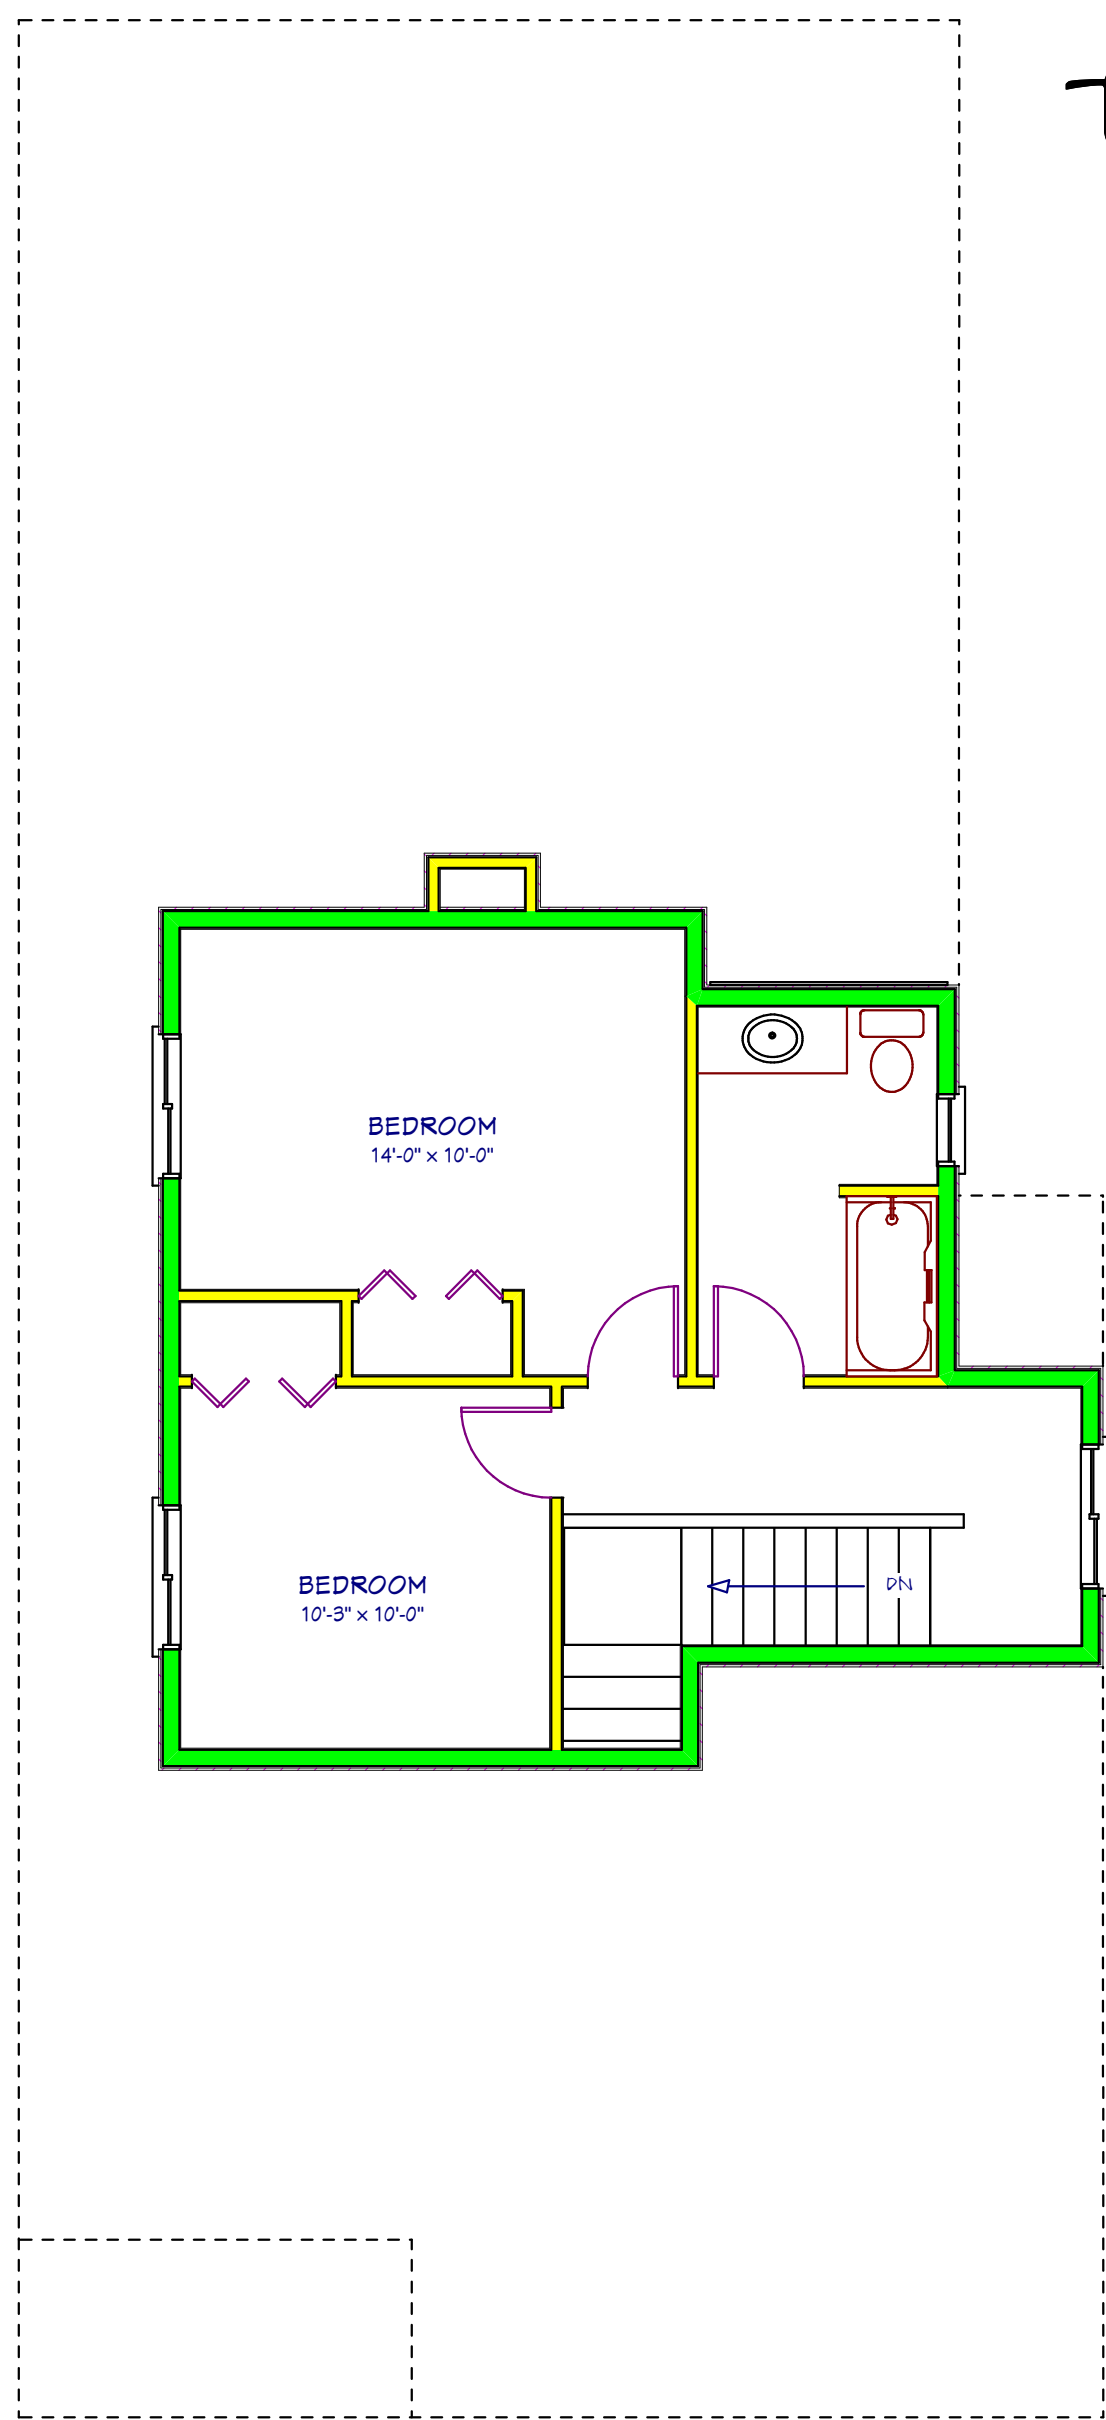


THE "COVENTRY" PLAN



(COPYRIGHT, KACE ALLEN DESIGNS LLC)

FIN. SQ FT: 1,649

CONTRACTOR SHALL VERIFY ALL CONDITIONS AND DIMENSIONS AT THE JOB SITE AND NOTIFY THE DESIGNER OF ANY DIMENSIONAL ERRORS, OMISSIONS OR DISCREPANCIES BEFORE BEGINNING OR FABRICATING ANY WORK.

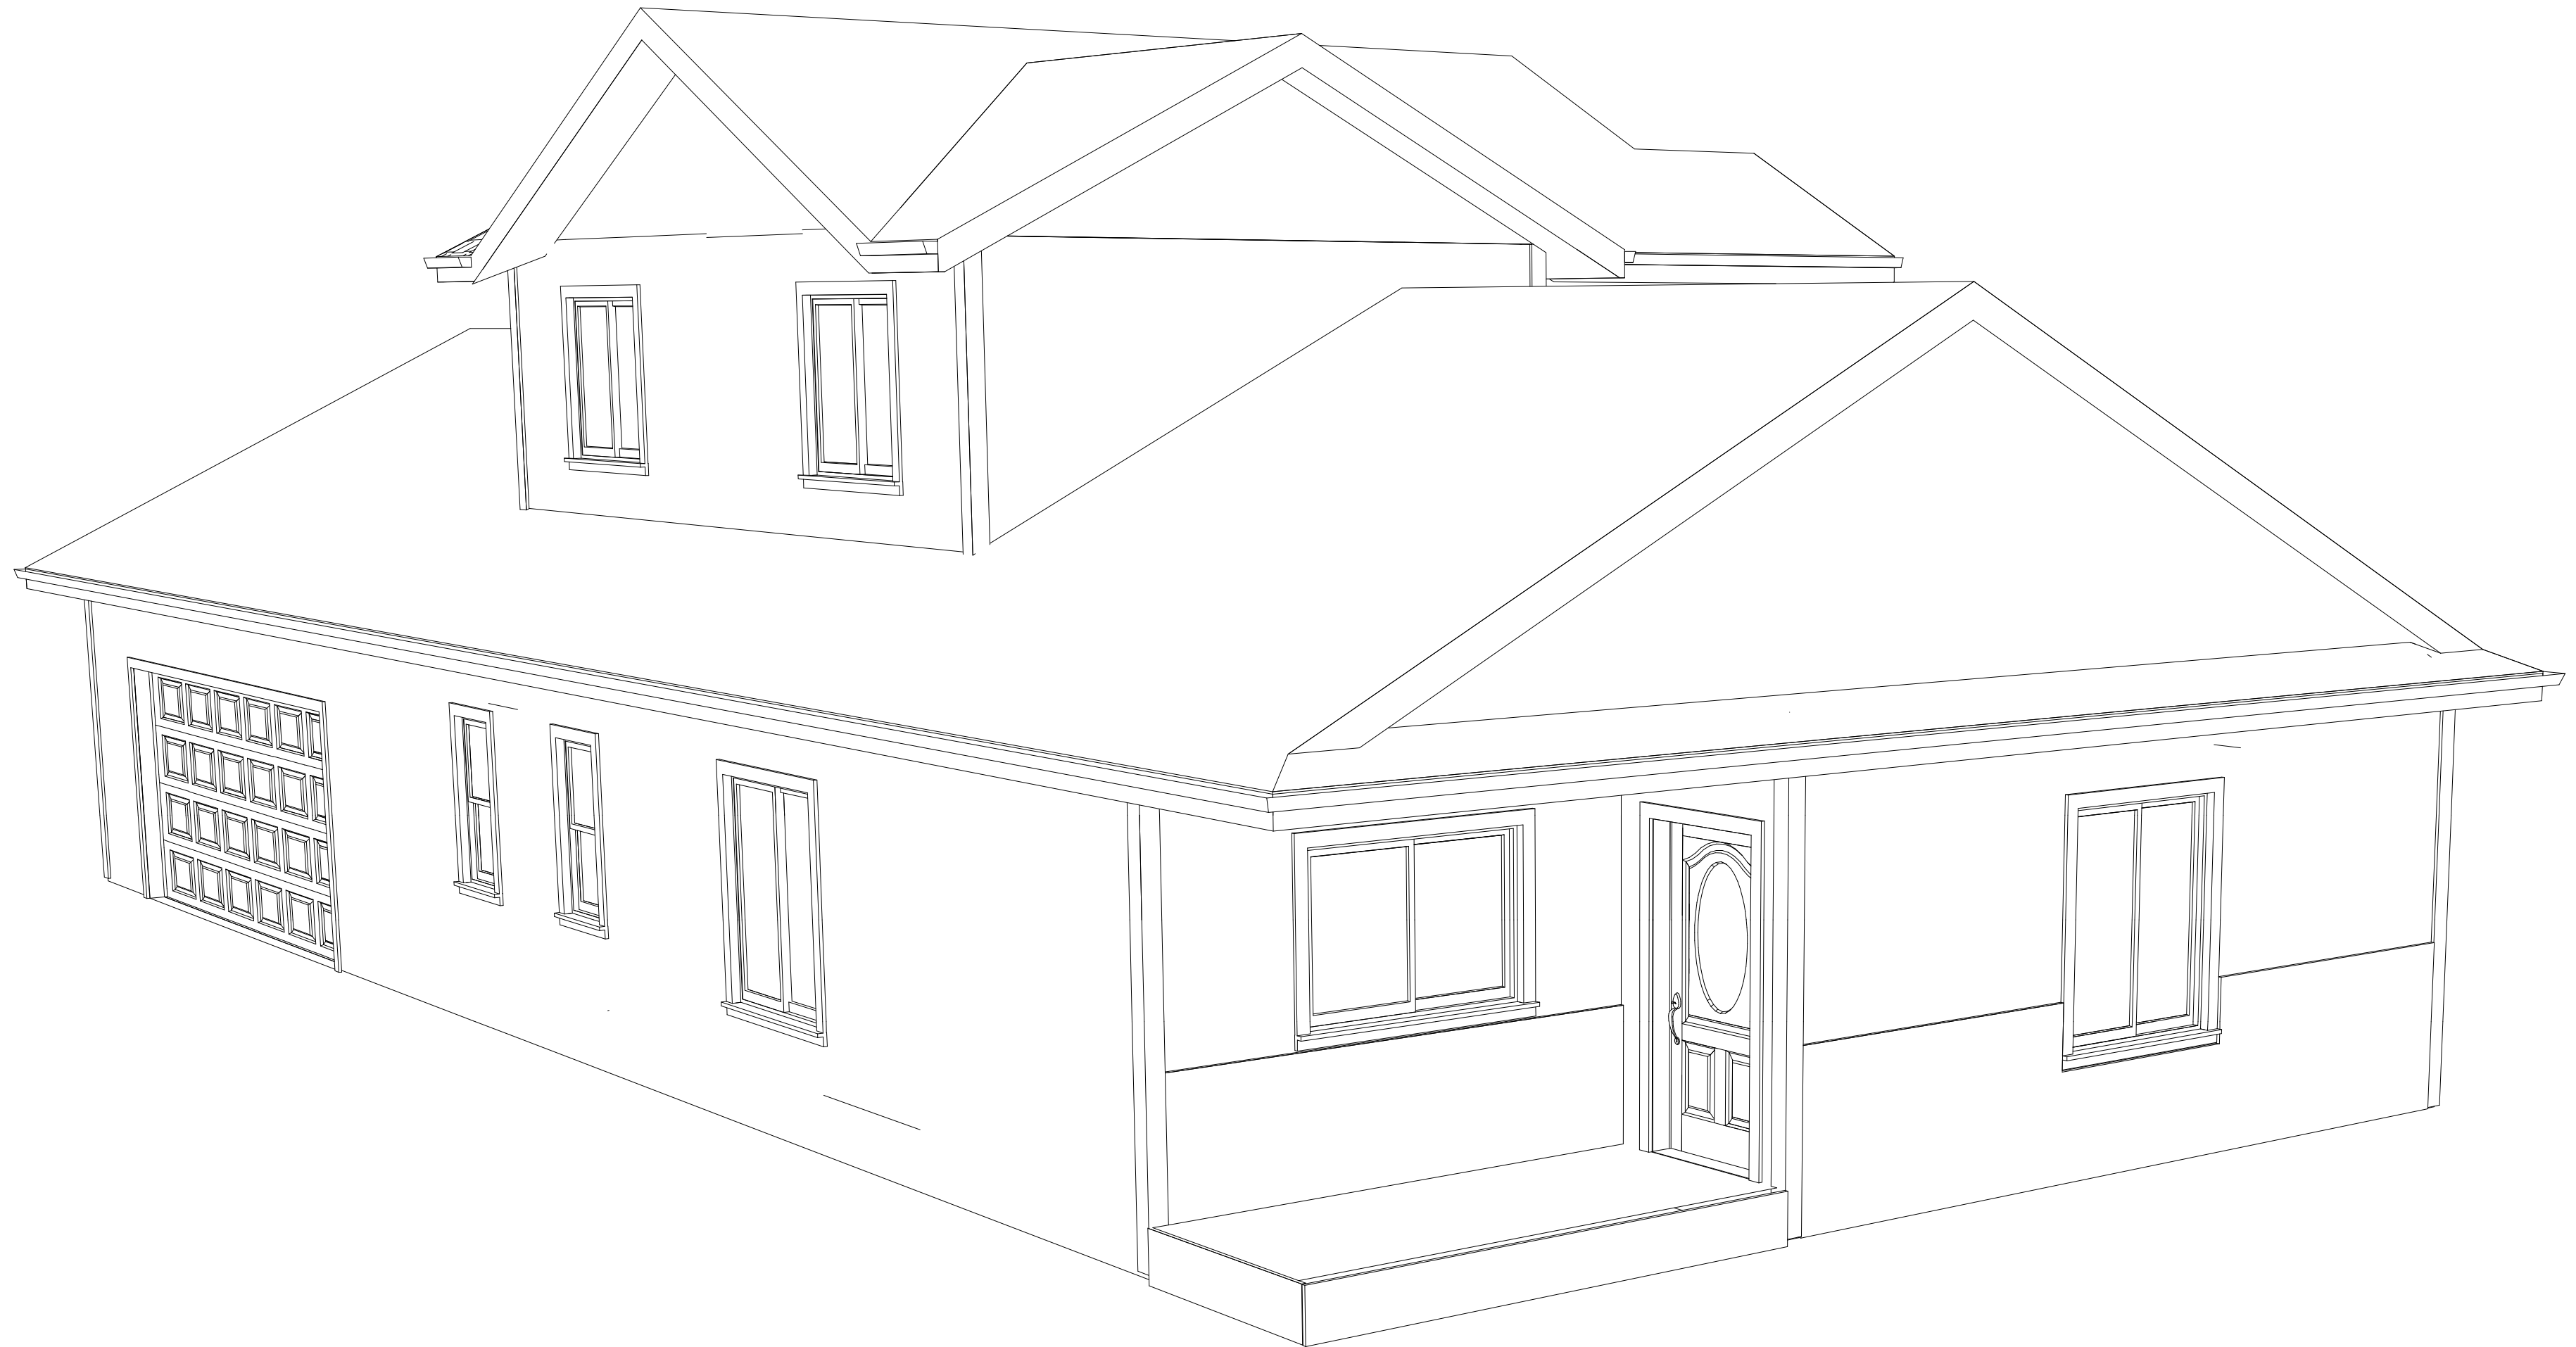

CONTRACTOR SHALL VERIFY
ALL CONDITIONS AND
DIMENSIONS AT THE JOB
SITE AND NOTIFY THE
DESIGNER OF ANY
DIMENSIONAL ERRORS,
OMISSIONS OR
DISCREPANCIES BEFORE
BEGINNING OR
FABRICATING ANY WORK.