


THE "MALLORY-2" PLAN

(COPYRIGHT, KACE ALLEN DESIGNS LLC)

FIN. SQ FT: 1,667

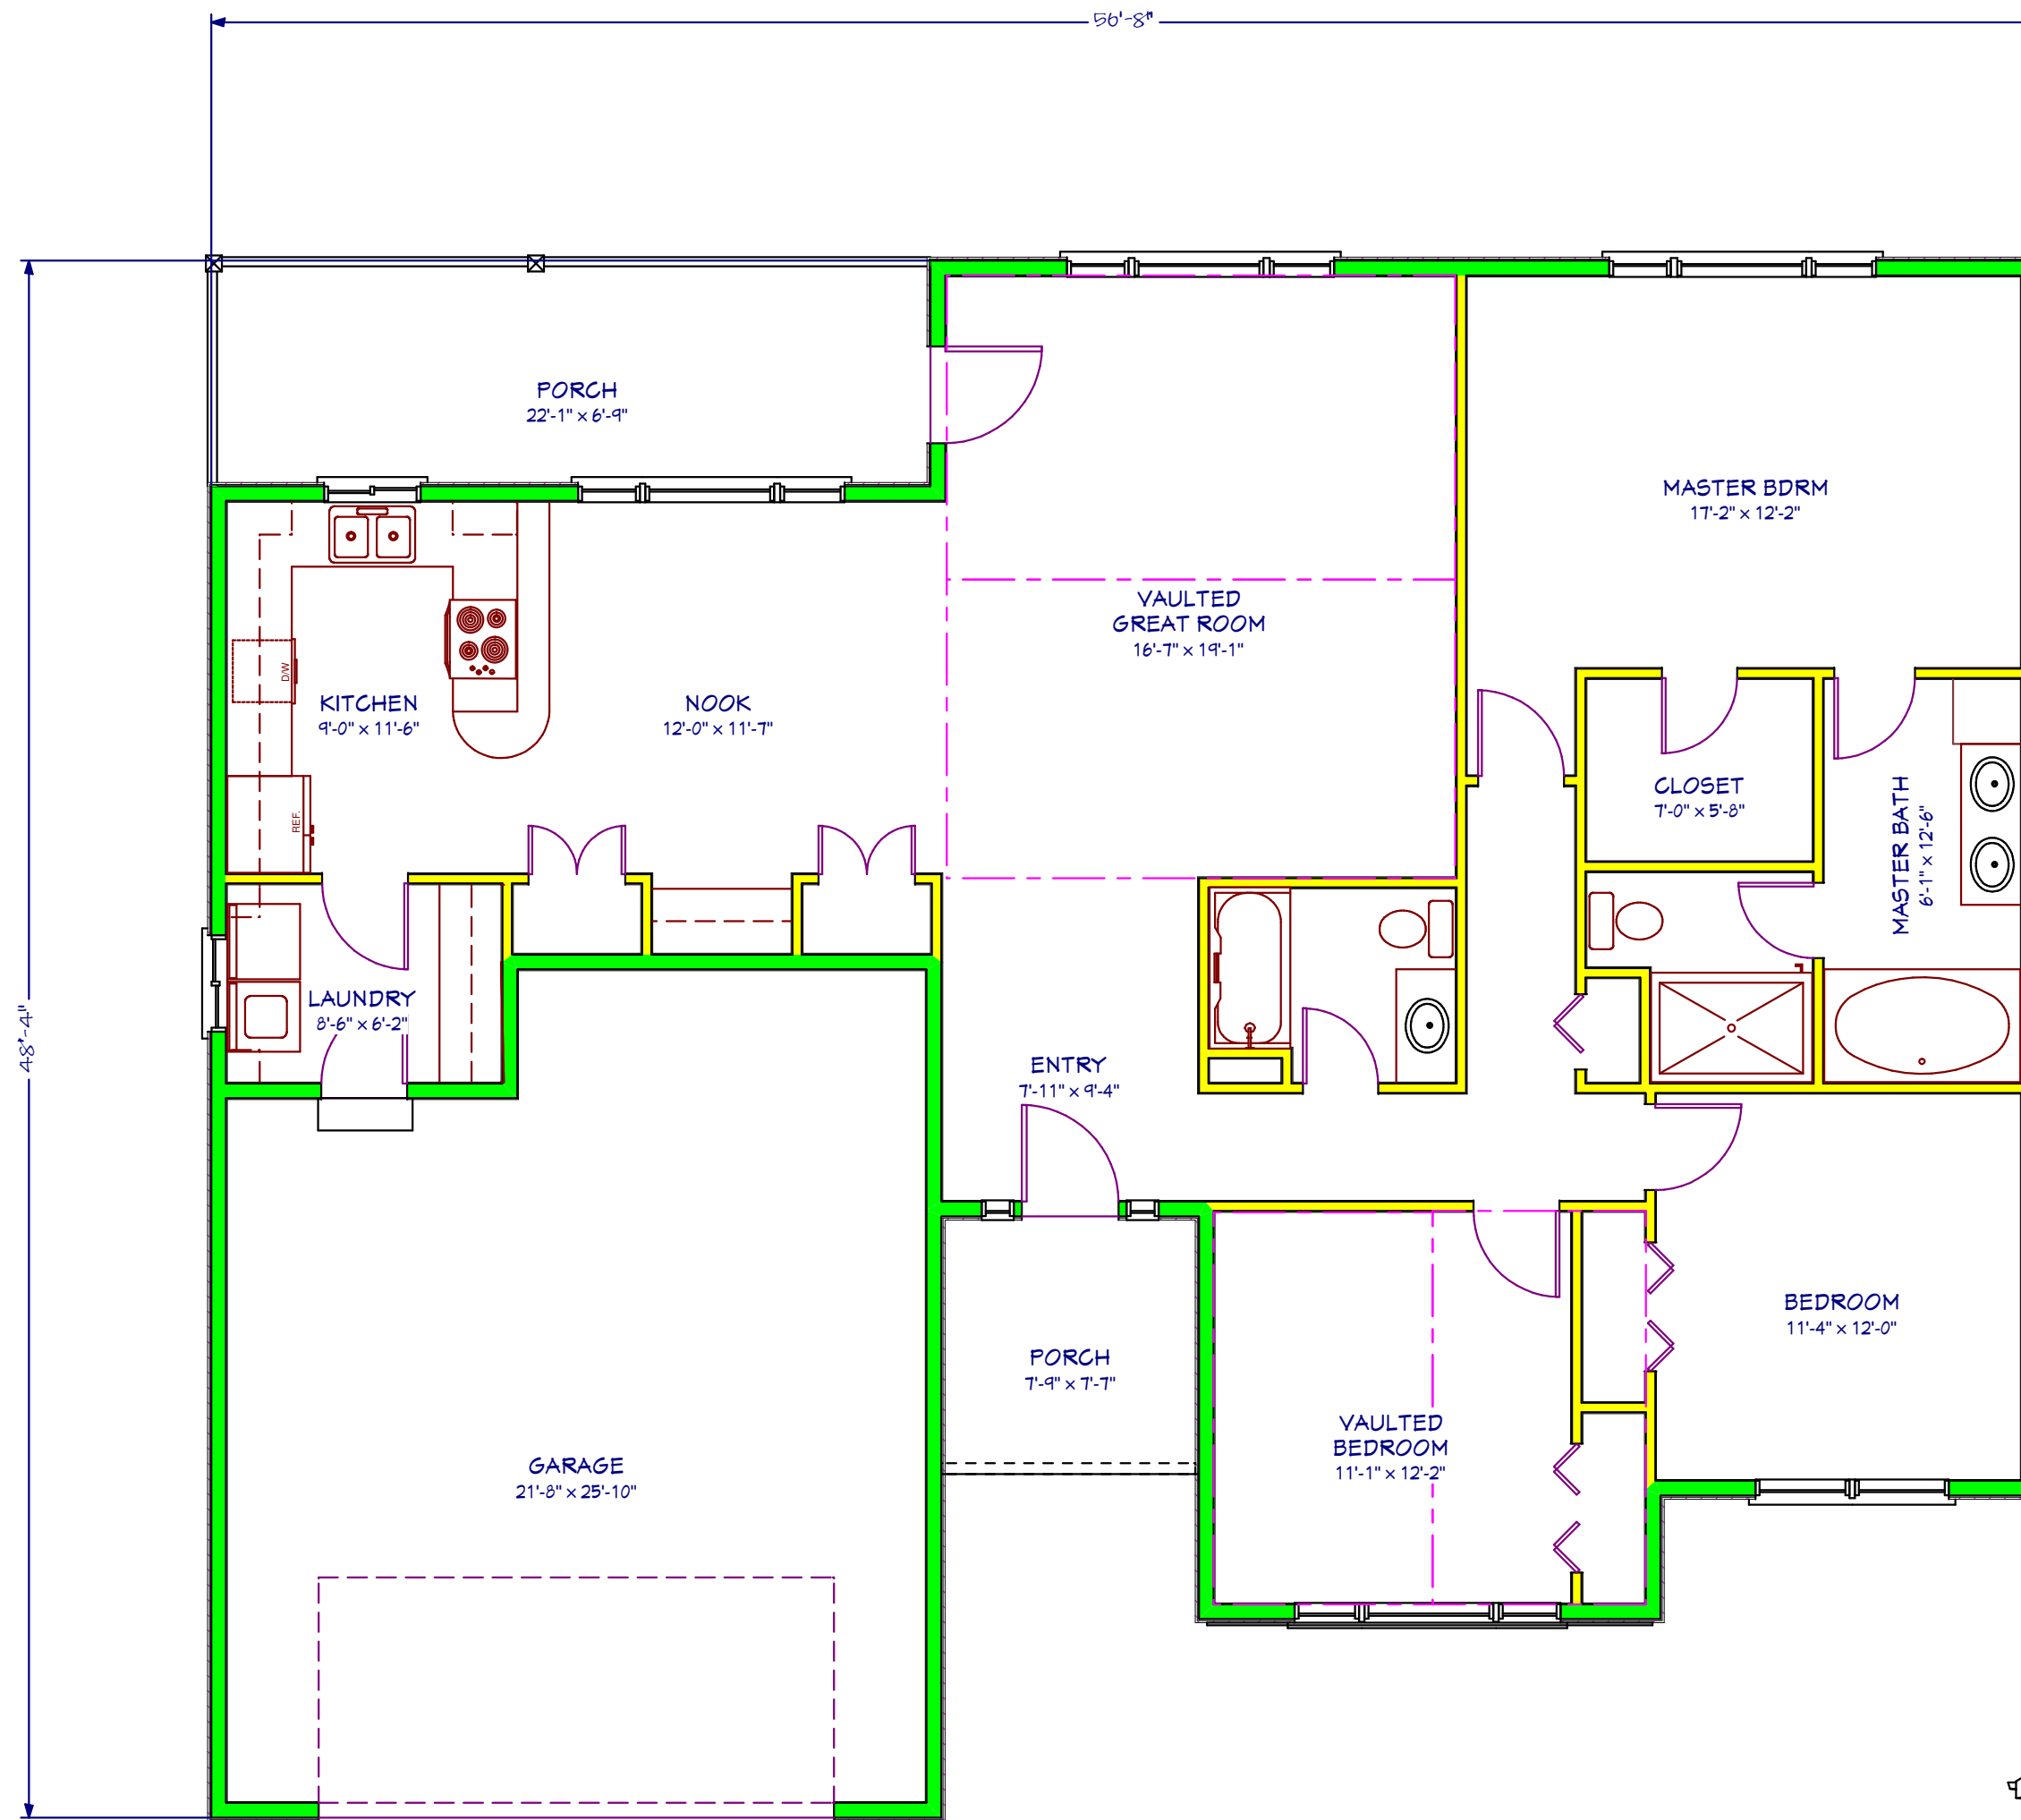

Kace Allen
DESIGNS

(541) 767-1180

CONTRACTOR SHALL VERIFY
ALL CONDITIONS AND
DIMENSIONS AT THE JOB
SITE AND NOTIFY THE
DESIGNER OF ANY
DIMENSIONAL ERRORS,
OMISSIONS OR
DISCREPANCIES BEFORE
BEGINNING OR
FABRICATING ANY WORK.

SHEET NUMBER:

1



CONTRACTOR SHALL VERIFY
ALL CONDITIONS AND
DIMENSIONS AT THE JOB
SITE AND NOTIFY THE
DESIGNER OF ANY
DIMENSIONAL ERRORS,
OMISSIONS OR
DISCREPANCIES BEFORE
BEGINNING OR
FABRICATING ANY WORK.